


# 1155 Saddle Springs Drive

Listed by:

Linda Post  
Keller Williams Realty  
615.778.1818

Dimensions are approximate and are not guaranteed.  
For informational purposes only; not to scale.

Floor plan: pixcis.com

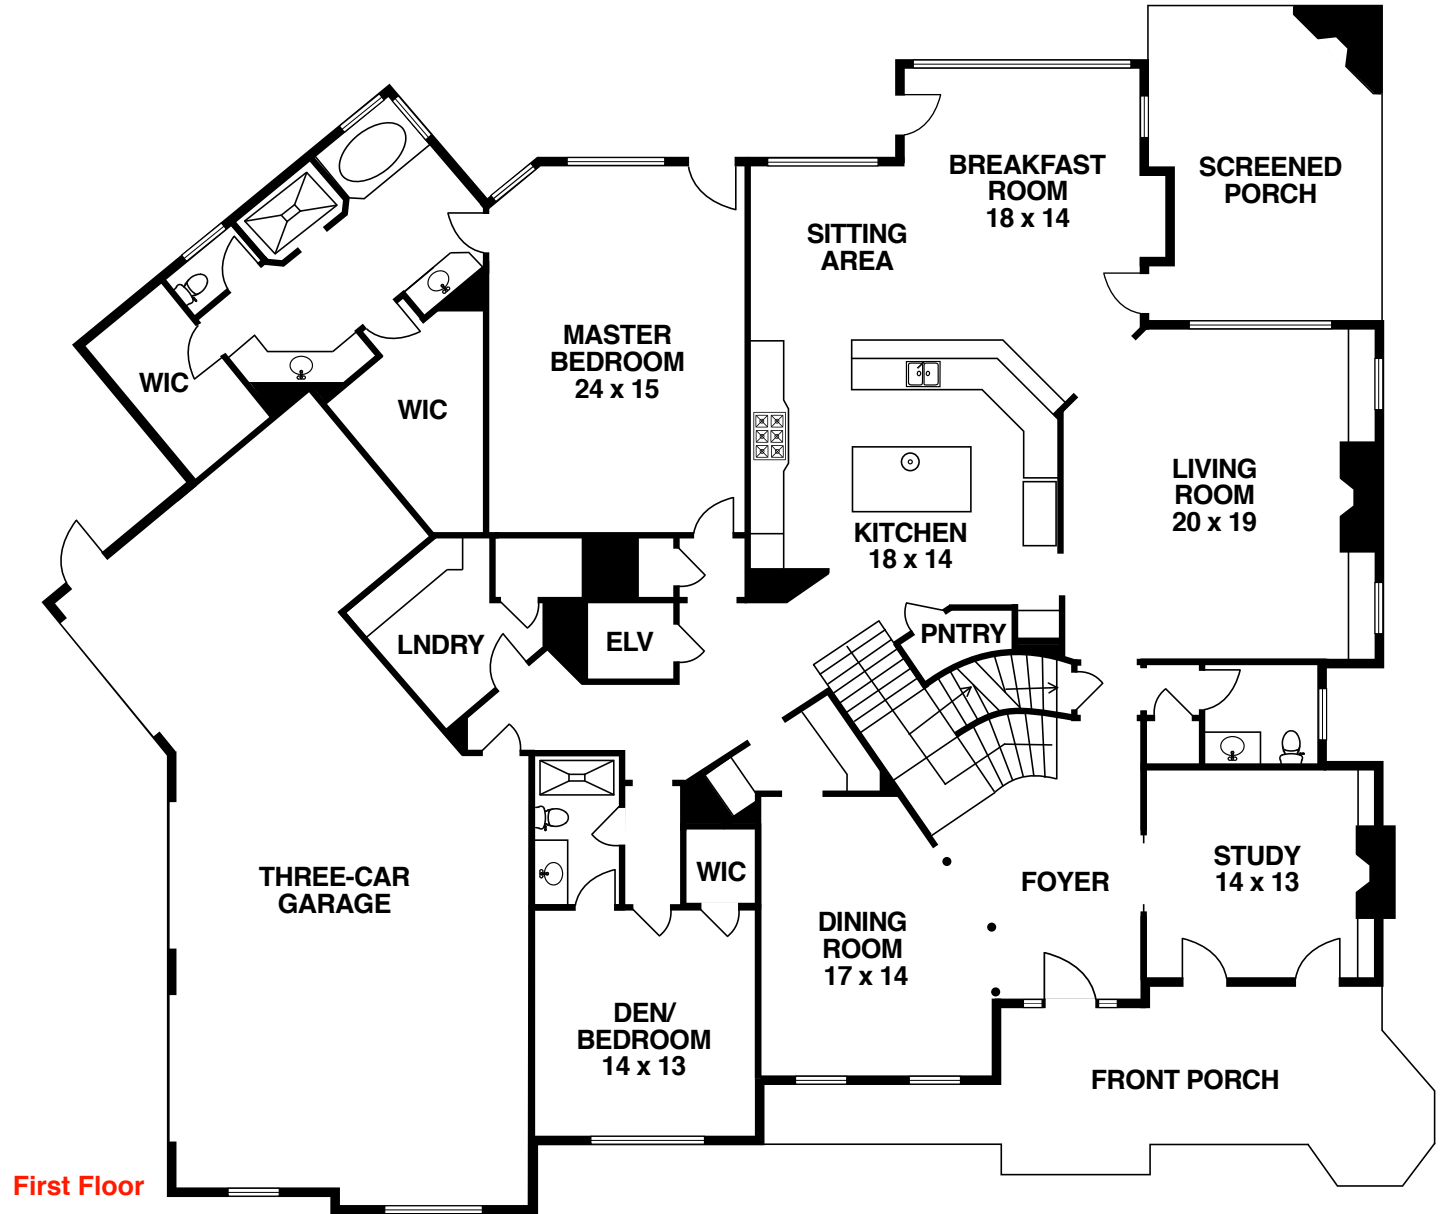


# 1155 Saddle Springs Drive

Listed by:

Linda Post  
Keller Williams Realty  
615.778.1818

Dimensions are approximate and are not guaranteed.  
For informational purposes only; not to scale.

Floor plan: pixcis.com

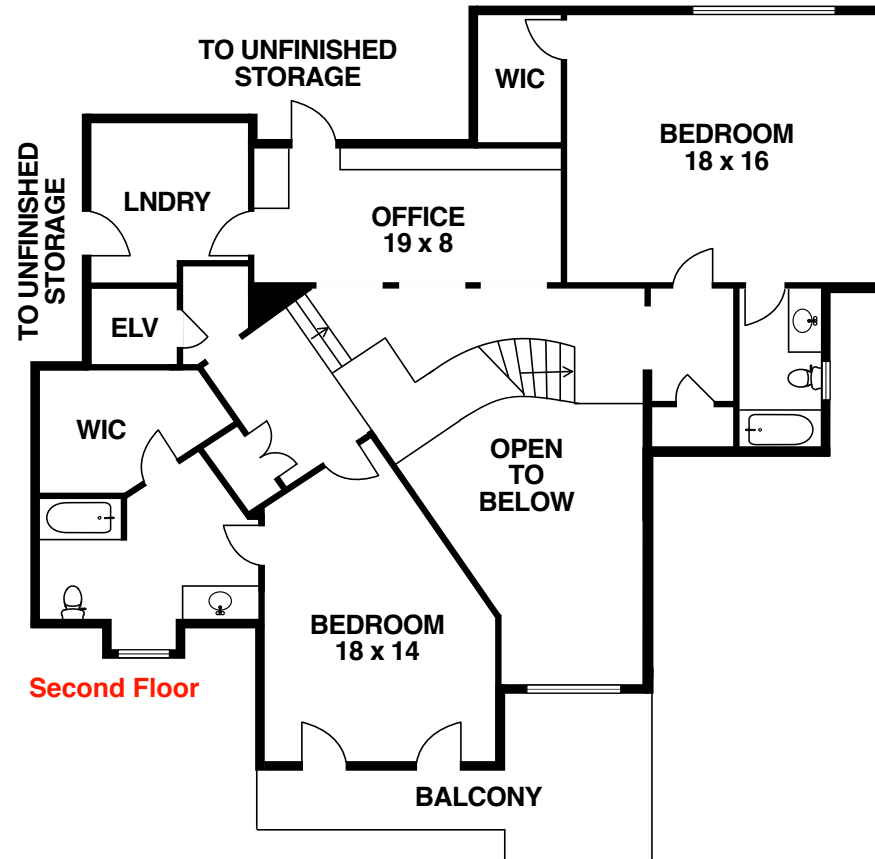

# 1155 Saddle Springs Drive

Listed by:

Linda Post  
Keller Williams Realty  
615.778.1818

Dimensions are approximate and are not guaranteed.  
For informational purposes only; not to scale.

Floor plan: pixcis.com

